


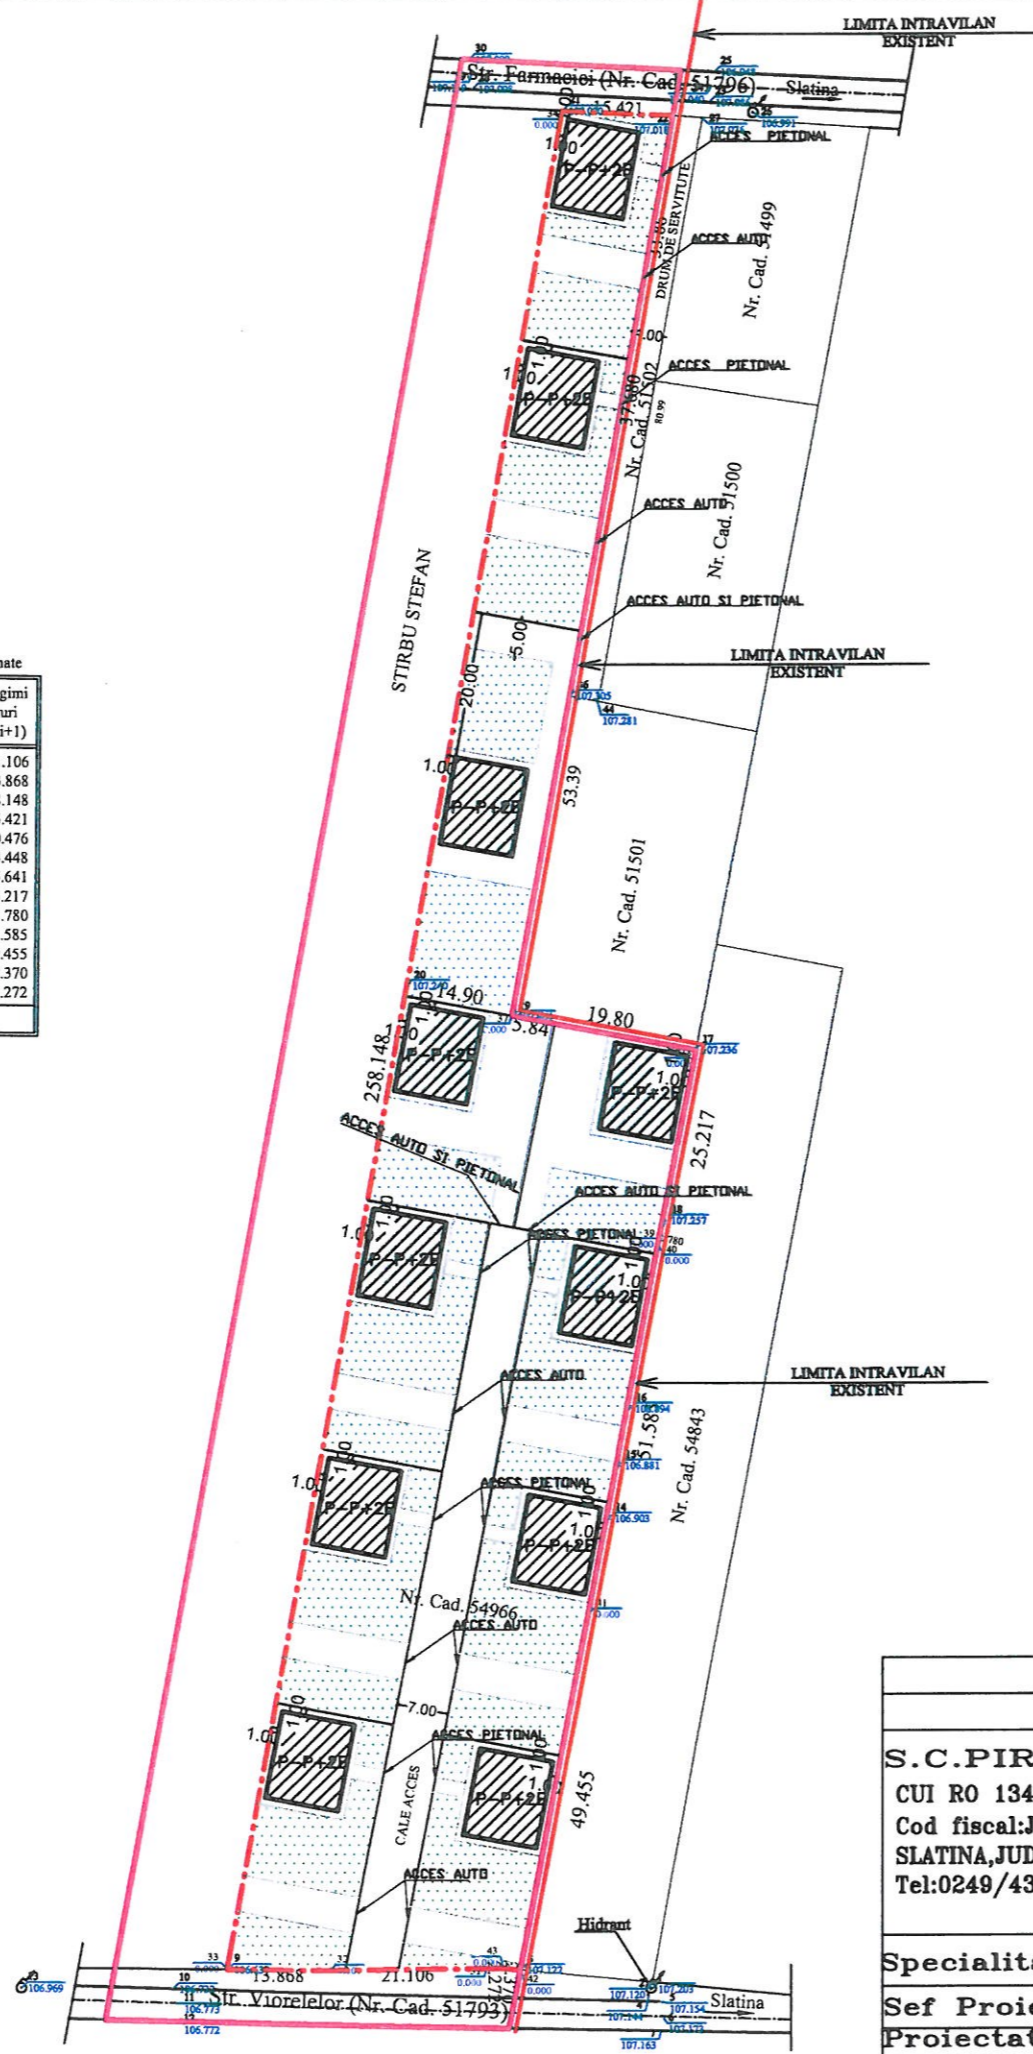

Calculul suprafetelor si inventar de coordonate

Nr. Pct.	Coordonate pct.de contur		Lungimi laturi D(i,i+1)
	Y [m]	X [m]	
31	446215.4429	324030.8406	21.106
32	446194.3390	324030.5698	13.868
33	446180.4714	324030.6007	258.148
34	446225.1986	324284.8448	15.421
35	446240.6030	324284.1350	80.476
36	446226.4093	324204.9209	44.448
37	446218.5700	324161.1700	25.641
38	446243.7770	324156.4720	25.217
39	446238.9227	324131.7268	1.780
40	446238.5800	324129.9800	51.585
41	446229.1321	324079.2679	49.455
42	446220.0743	324030.6496	2.370
43	446217.7149	324030.8697	2.272

S=7089 mp P=591.785



**LEGENDA:**

- LIMITA ZONA STUDIATA S=11571.60 mp
- - - - - LIMITA PROPRIETATE S=7089.00 mp
- LIMITA INTRAVILAN EXISTENT
- SPATIU VERDE
- CONSTRUCTII PROPUSE CU DESTINATIA DE LOCUINTE CU REGIM DE INALTIME P-P+2E
- PLATFORMA BETONATA+ALEI ACCES

P.O.T max=45%  
C.U.T max=1.35



<b>S.C.PIRAMID PROIECT S.R.L.</b> CUI RO 13406974 Cod fiscal:J28/188/2000 SLATINA,JUD.OLT Tel:0249/430111 mobil:0765/345081 0766/457478		Benef: SAFTA GABI ALBERTO SI SAFTA ANISOARA COM.SLATIOARA,JUD.OLT	Nr.Pr. 223
Specialitate: Nume: Mariana Dascalu		Den: INITIERE P.U.Z. PENTRU CONSTRUIRE LOCUINTE COM.SLATIOARA,T.17/2,P.20/1,P.20/2,P.20/3,P.20/4,P.20/5,P.20/6,P.23,JU.OLT	Faza: STUDIU
Sef Proiect: arh.Dascalu M.	Proiectat: arh.Dascalu M.	Desenat: ing. Florescu D.	Denumire Plan: PLAN DE SITUATIE
Sc.1:1000		Data:04.08.2020	
		Nr.Pl. A.1	